
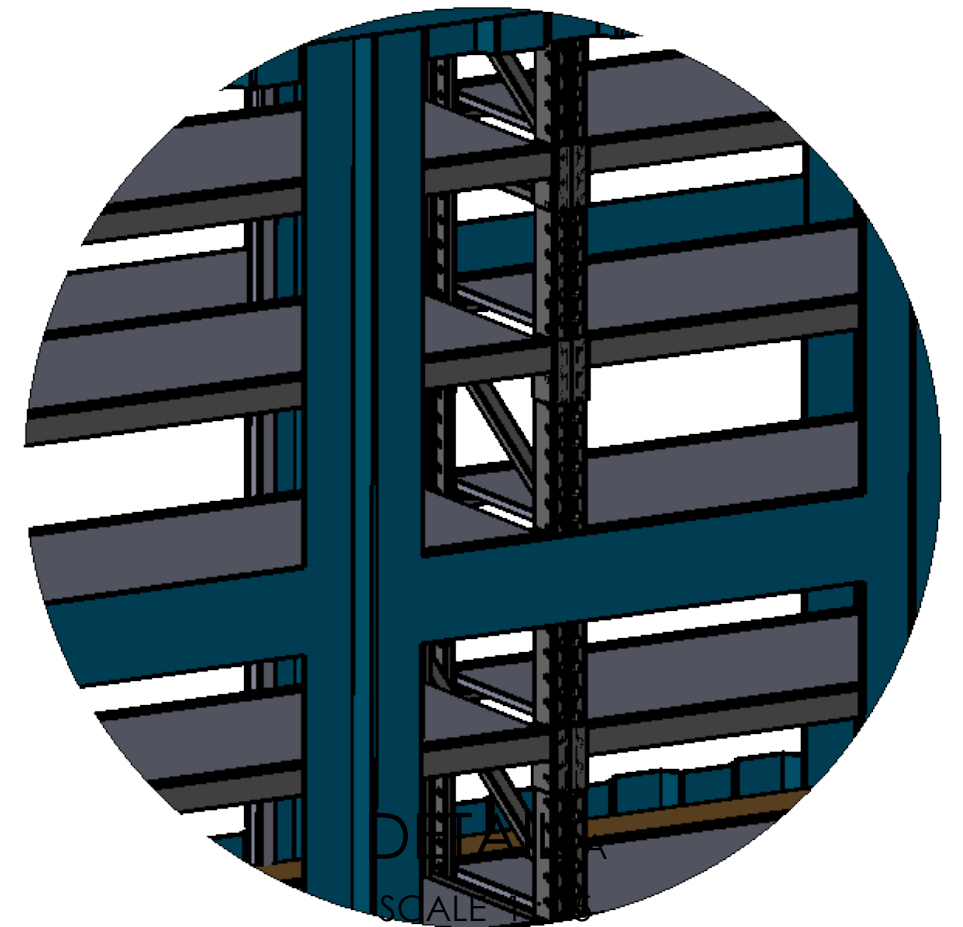


## NOTES

1. Standard 20Foot container is selected
2. Eight 1.1m2 Louver Cuttouts are made
3. RSH Reinforcement on Cut out sections
4. Deburring and Paintworks done to desired finish


UNLESS OTHERWISE SPECIFIED: DIMENSIONS ARE IN MILLIMETERS SURFACE FINISH: TOLERANCES: LINEAR: ANGULAR:						FINISH:		DEBURR AND BREAK SHARP EDGES		DO NOT SCALE DRAWING		REVISION	
	NAME		SIGNATURE		DATE						TITLE:		
DRAWN													
CHK'D													
APPV'D													
MFG													
Q.A													
							MATERIAL:		DWG NO.		kifaru 2_v2		A3
							WEIGHT:		SCALE:1:50		SHEET 1 OF 1		

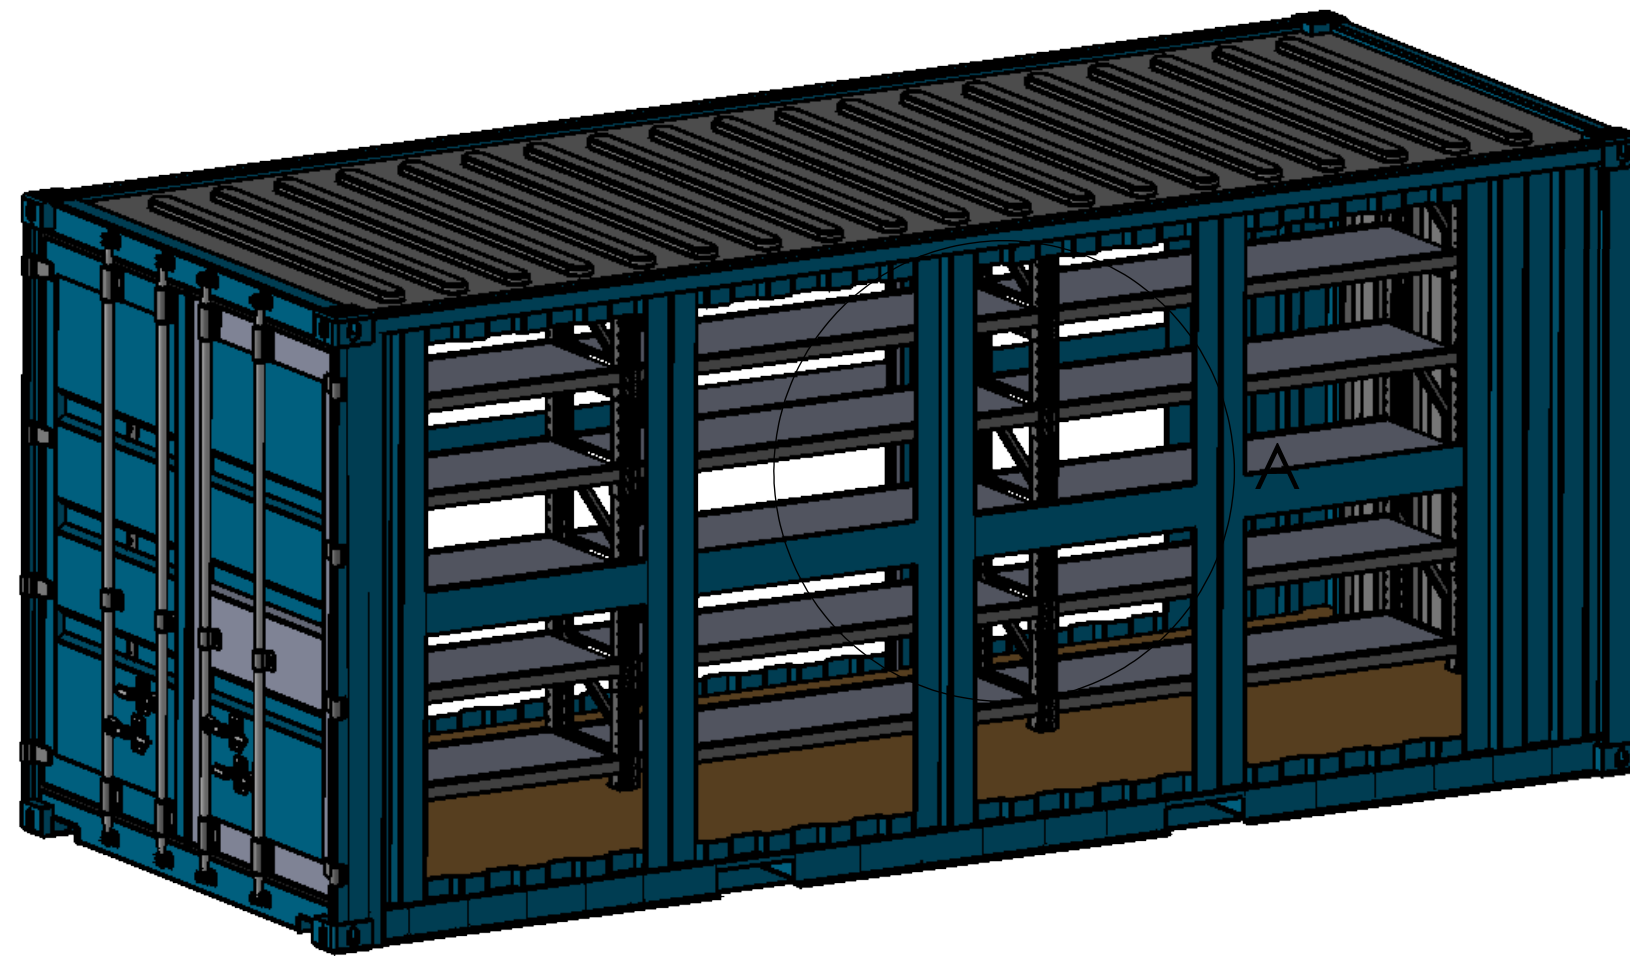


#### NOTES

1. Standard Heavy duty Rack shelves are installed
2. Bolted and secure shelves to floor and ceiling of container
3. All mounting holes for networking and power are made

UNLESS OTHERWISE SPECIFIED: DIMENSIONS ARE IN MILLIMETERS SURFACE FINISH: TOLERANCES: LINEAR: ANGULAR:				FINISH:		DEBURR AND BREAK SHARP EDGES		DO NOT SCALE DRAWING		REVISION		
DRAWN				NAME		SIGNATURE		DATE		TITLE:		
CHK'D												
APPV'D												
MFG												
Q.A												
								MATERIAL:		DWG NO.		
										kifaru 2_v2		
								WEIGHT:		SCALE:1:50		
										SHEET 1 OF 1		

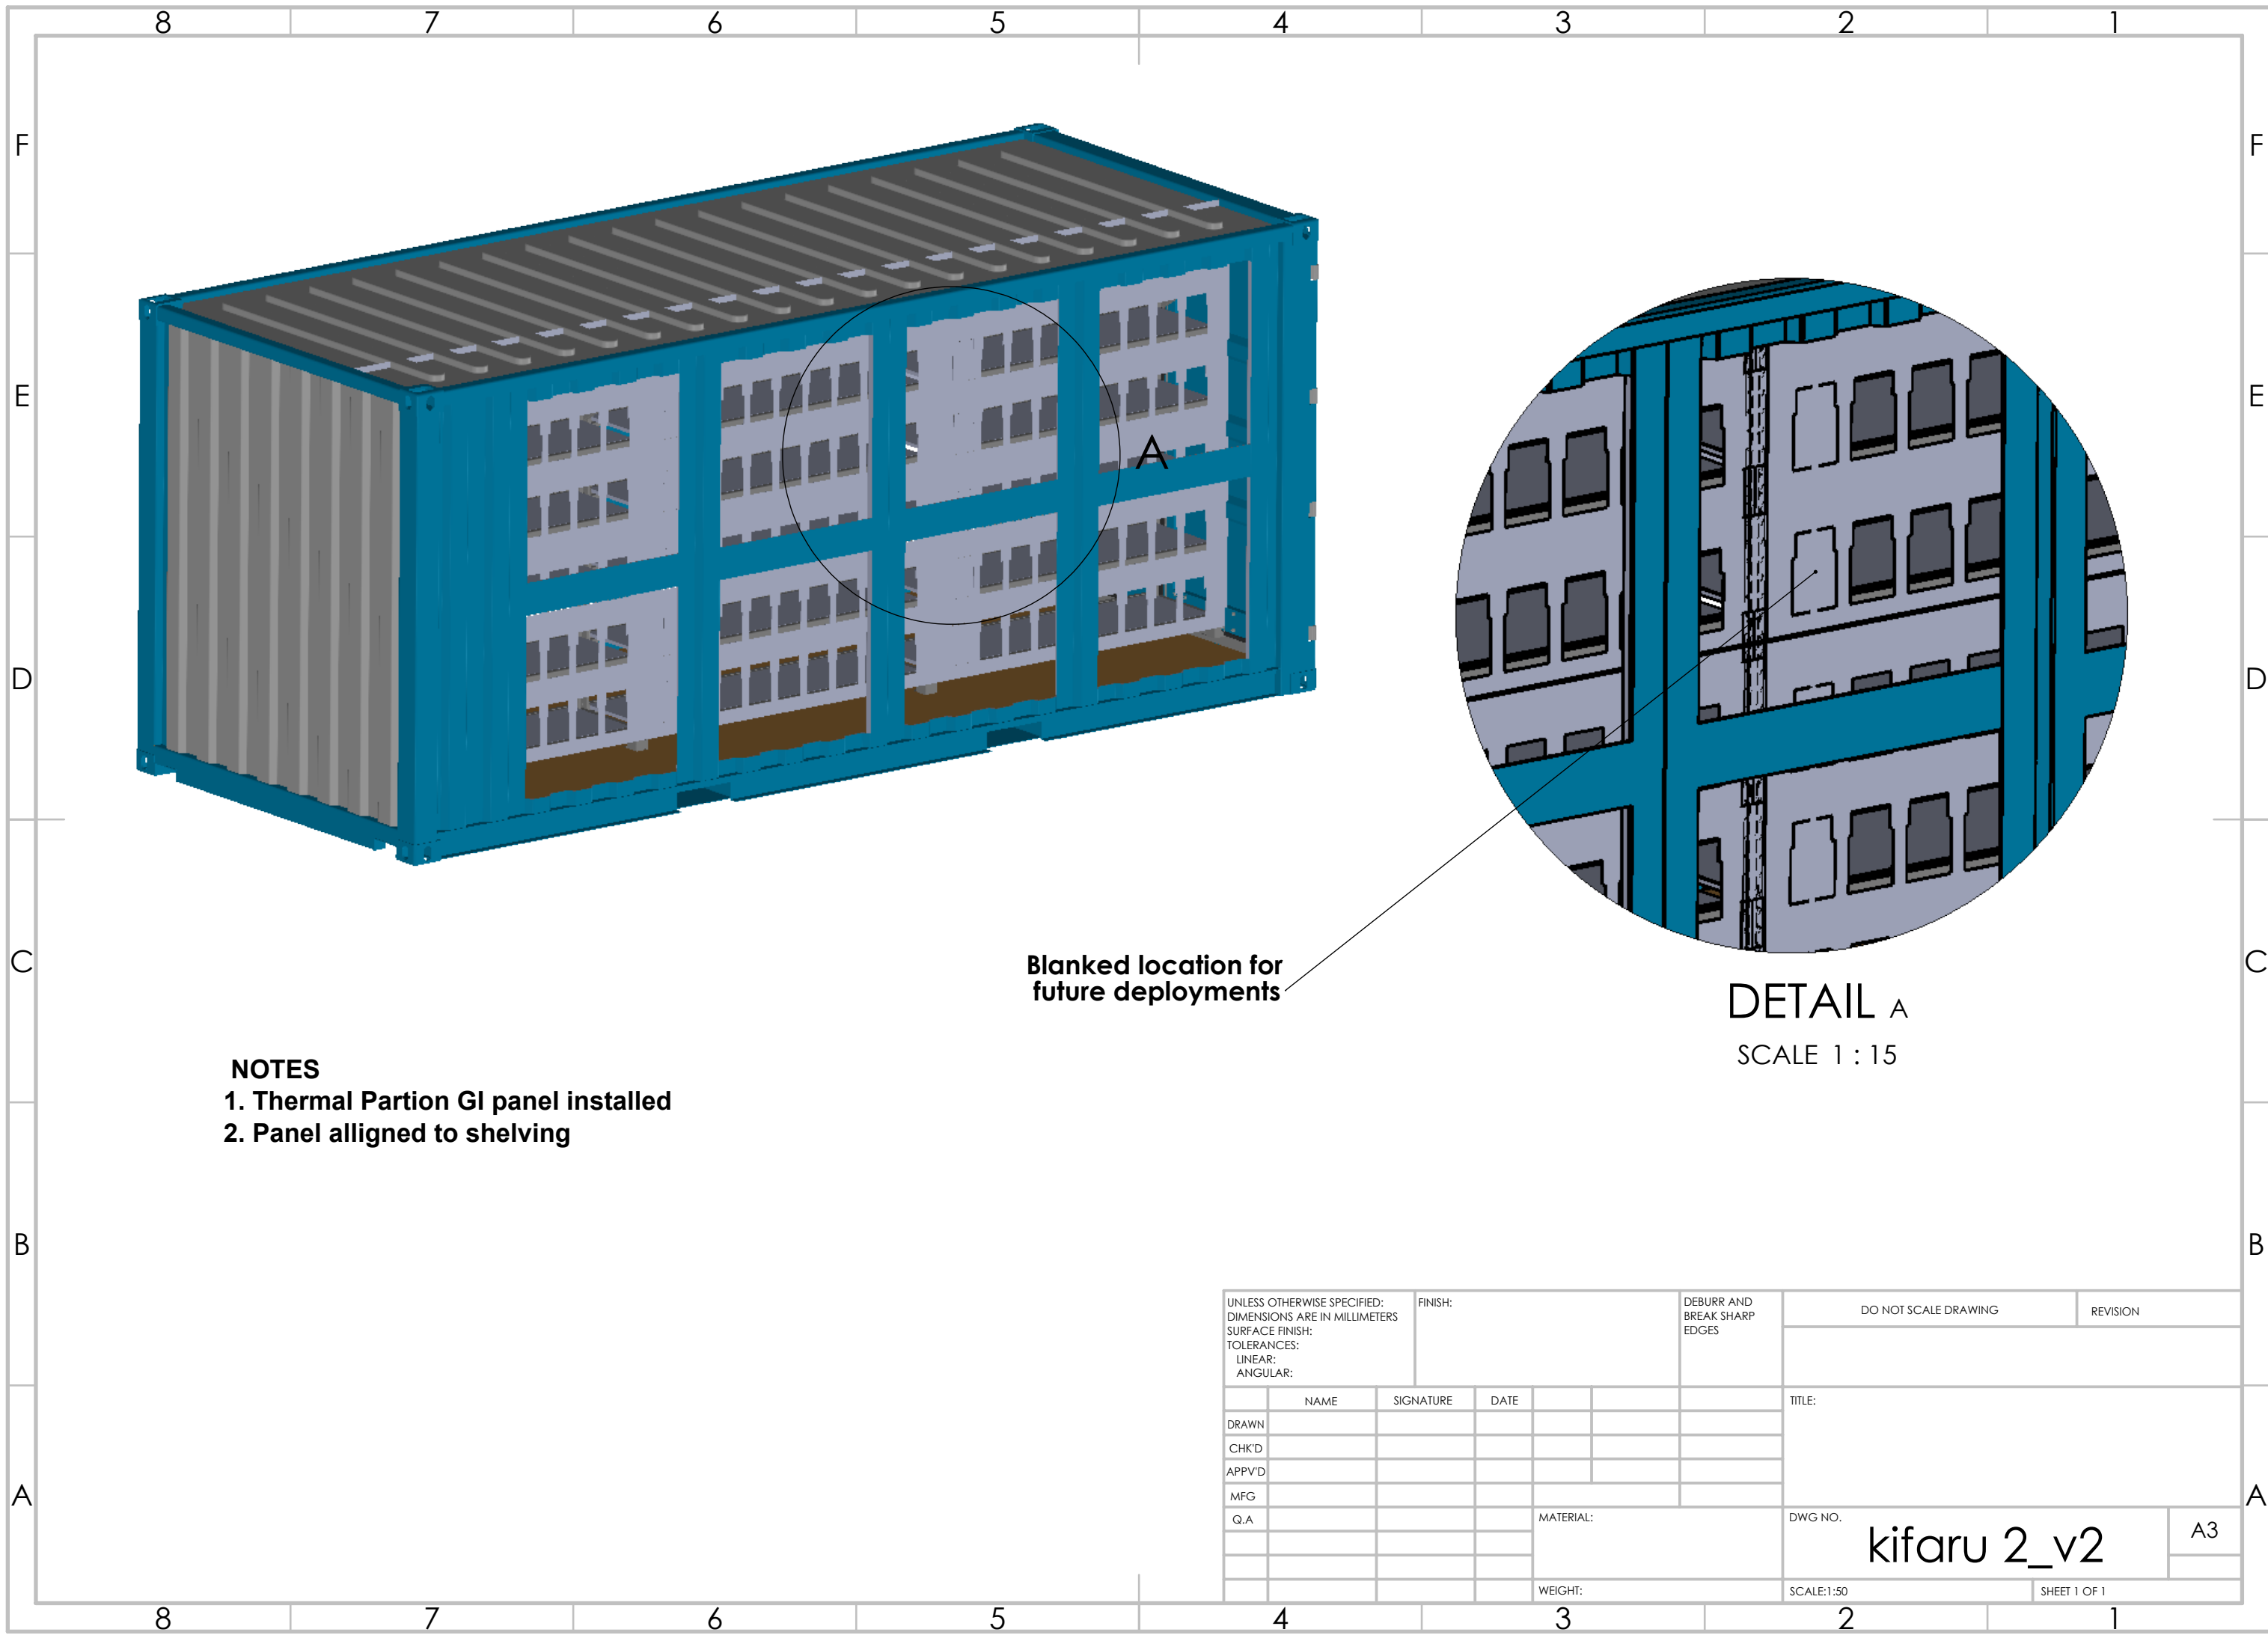




UNLESS OTHERWISE SPECIFIED: DIMENSIONS ARE IN MILLIMETERS SURFACE FINISH: TOLERANCES: LINEAR: ANGULAR:				FINISH:		DEBURR AND BREAK SHARP EDGES		DO NOT SCALE DRAWING		REVISION		
	NAME		SIGNATURE		DATE				TITLE:			
DRAWN												
CHK'D												
APPV'D												
MFG												
Q.A												
							MATERIAL:		DWG NO.		A3	
									kifaru 2_v2			
									SCALE:1:50		SHEET 1 OF 1	
							WEIGHT:					

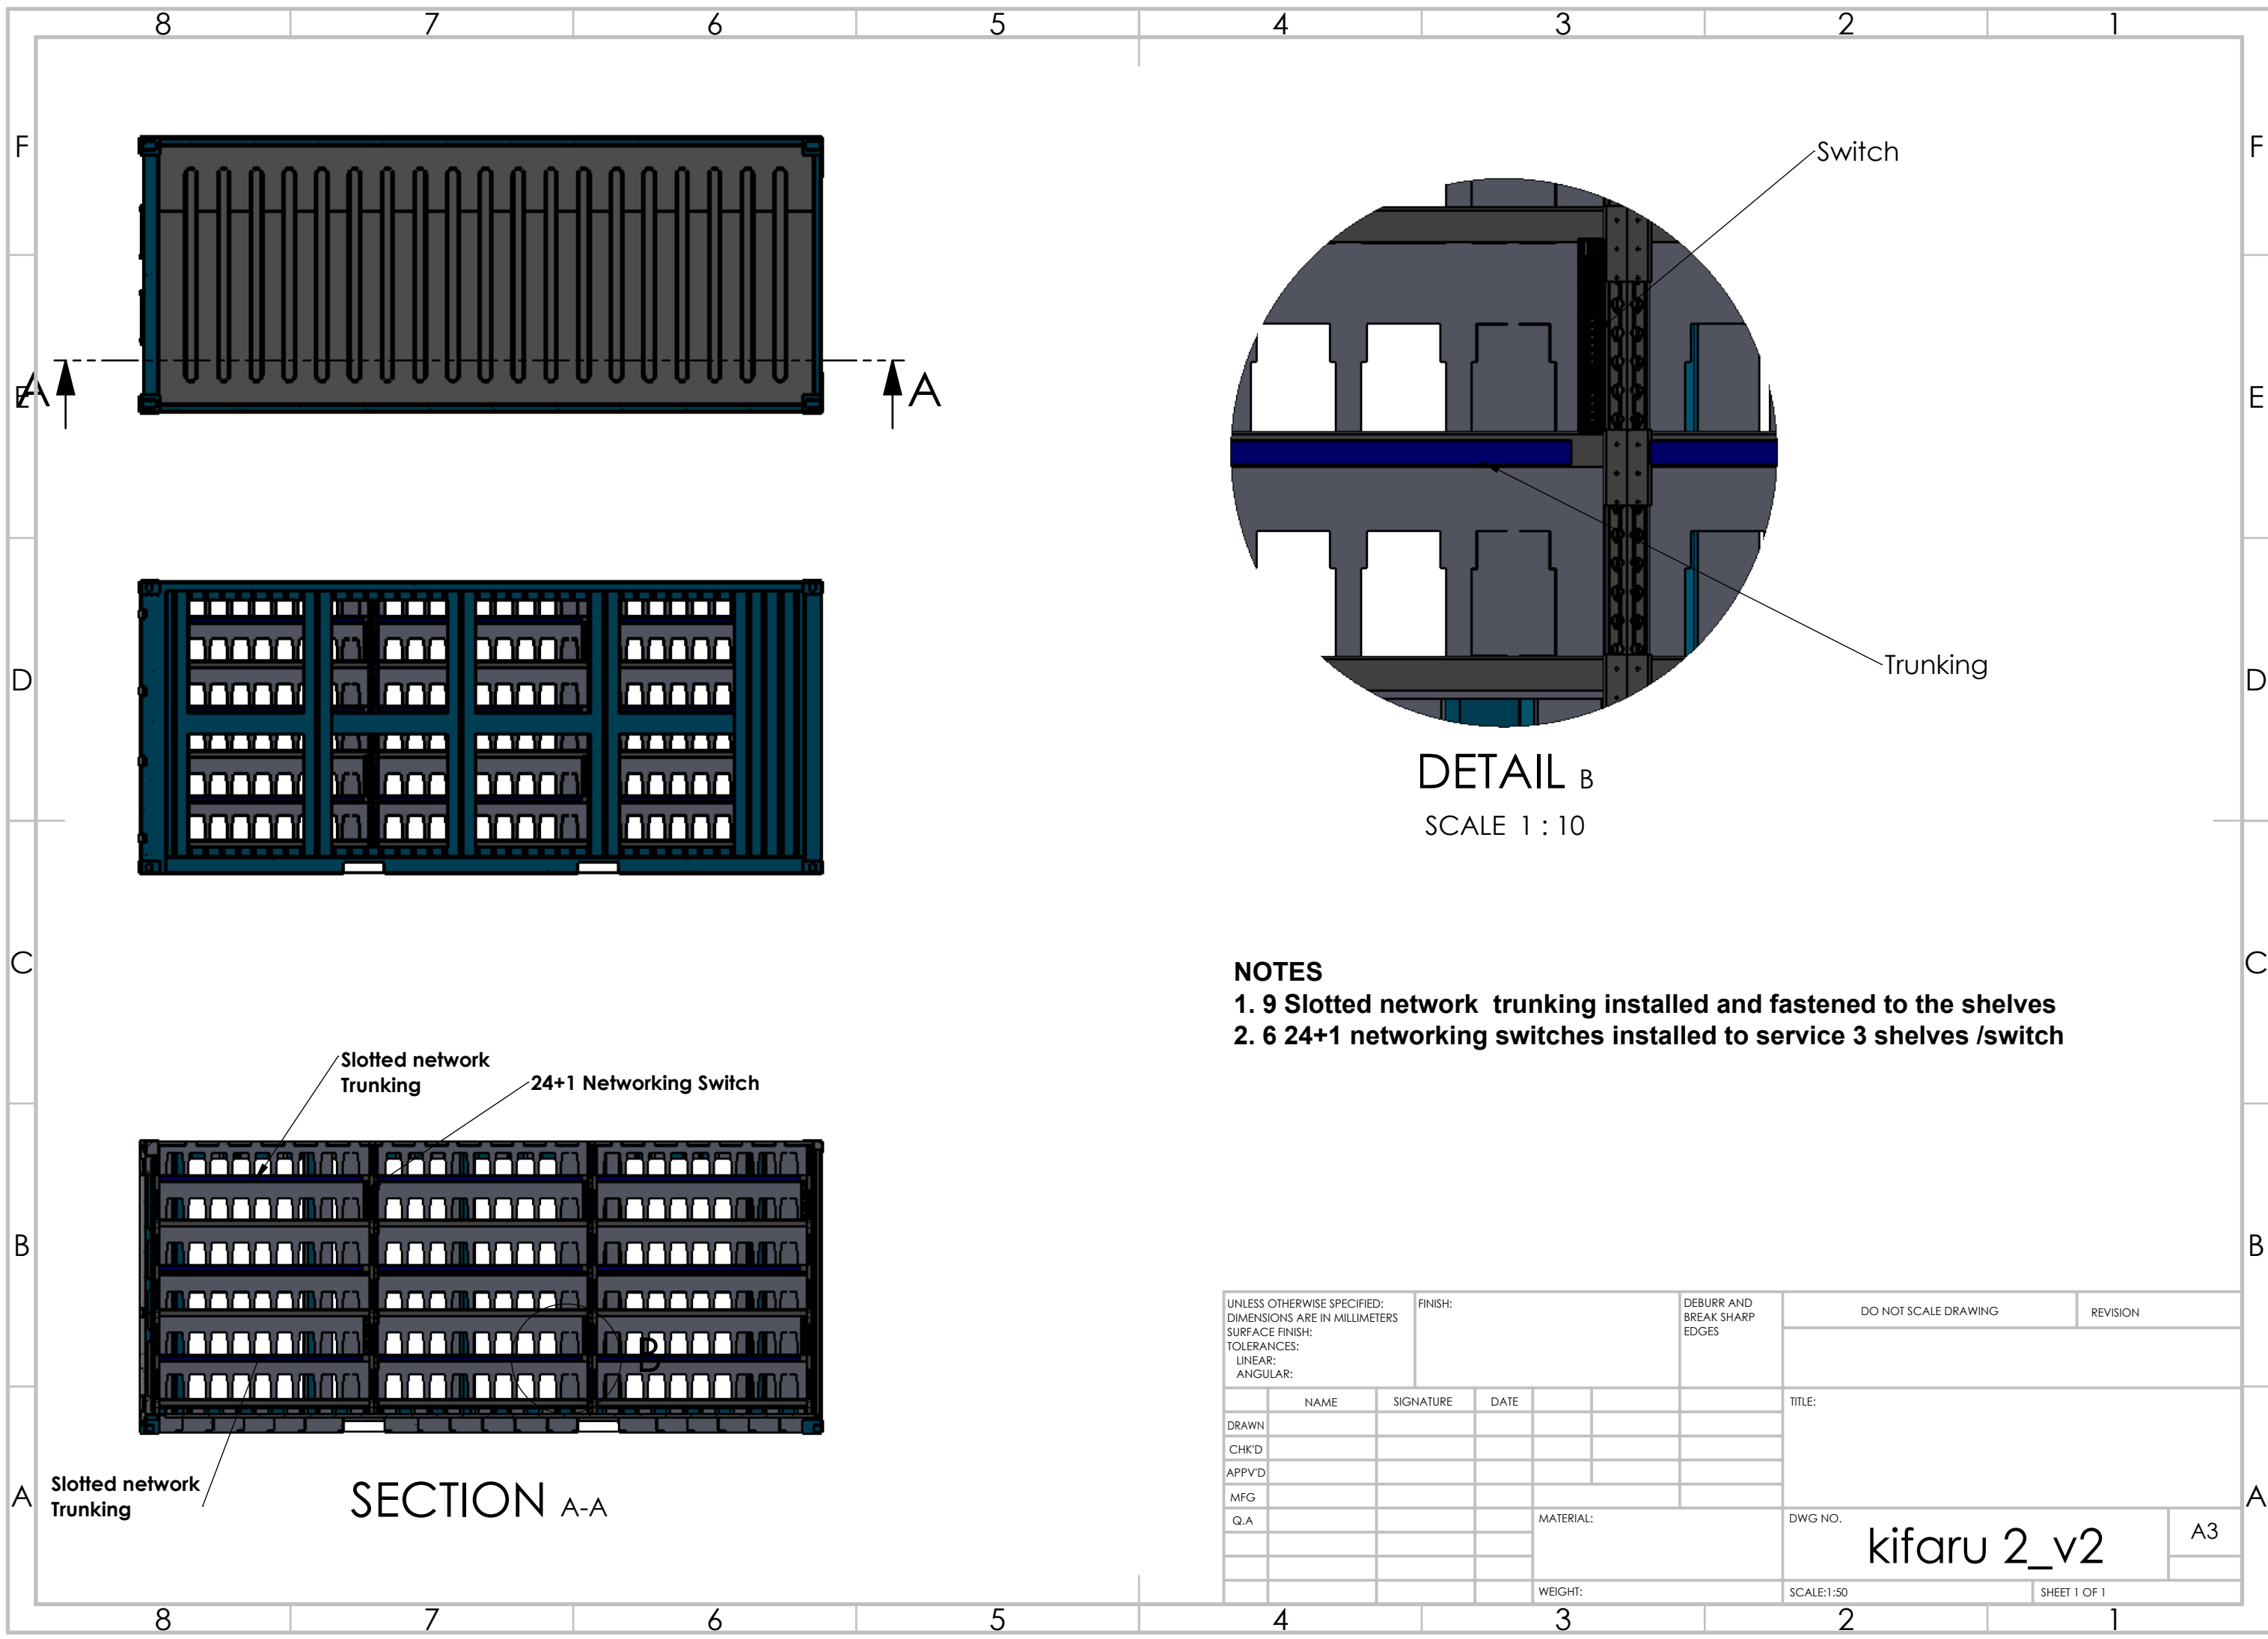

UNLESS OTHERWISE SPECIFIED: DIMENSIONS ARE IN MILLIMETERS SURFACE FINISH: TOLERANCES: LINEAR: ANGULAR:				FINISH:		DEBURR AND BREAK SHARP EDGES		DO NOT SCALE DRAWING		REVISION		
	NAME		SIGNATURE		DATE				TITLE:			
DRAWN												
CHK'D												
APPV'D												
MFG												
Q.A												
									DWG NO.  kifaru 2_v2		A3	
									SCALE:1:50		SHEET 1 OF 1	



SECTION A-A

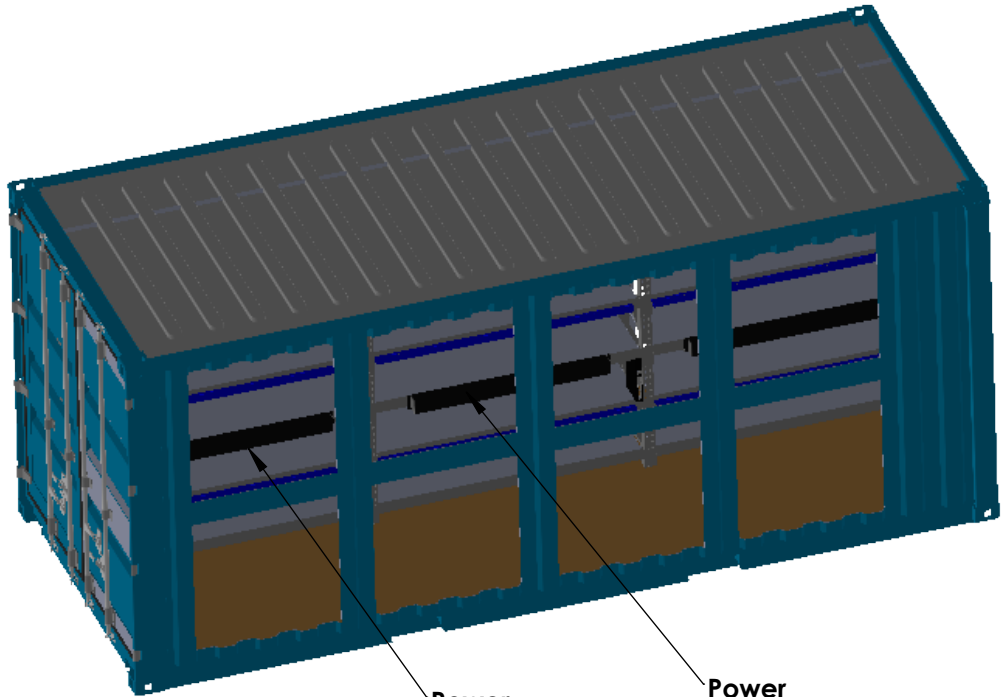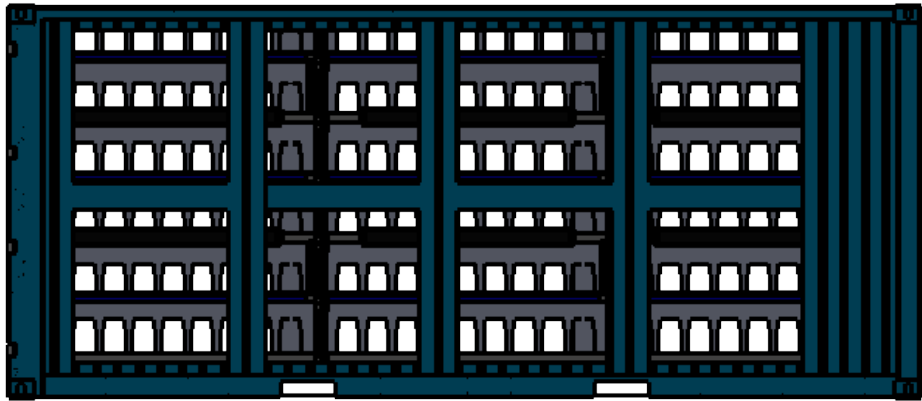
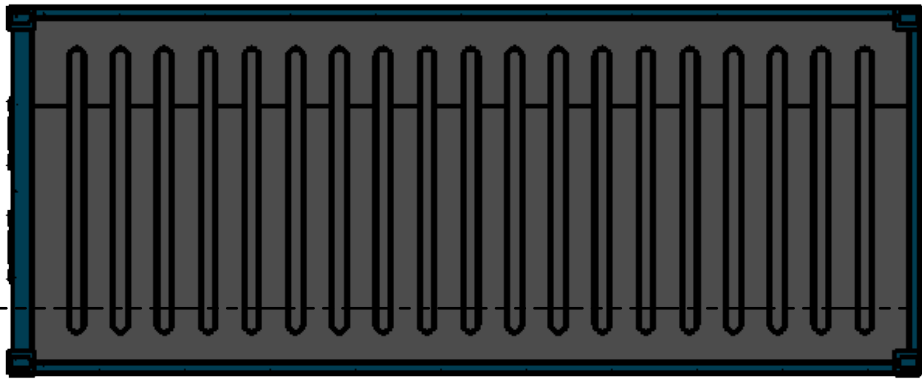


Power Distribution Unit

Power Distribution Unit

NOTES:  
1. PDUs Mountings and PDU are installed

UNLESS OTHERWISE SPECIFIED: DIMENSIONS ARE IN MILLIMETERS SURFACE FINISH: TOLERANCES: LINEAR: ANGULAR:				FINISH:		DEBURR AND BREAK SHARP EDGES		DO NOT SCALE DRAWING		REVISION				
	NAME		SIGNATURE		DATE				TITLE:					
DRAWN														
CHK'D														
APPV'D														
MFG														
Q.A														
					MATERIAL:		DWG NO.				kifaru 2_v2		A3	
					WEIGHT:		SCALE: 1:50				SHEET 1 OF 1			

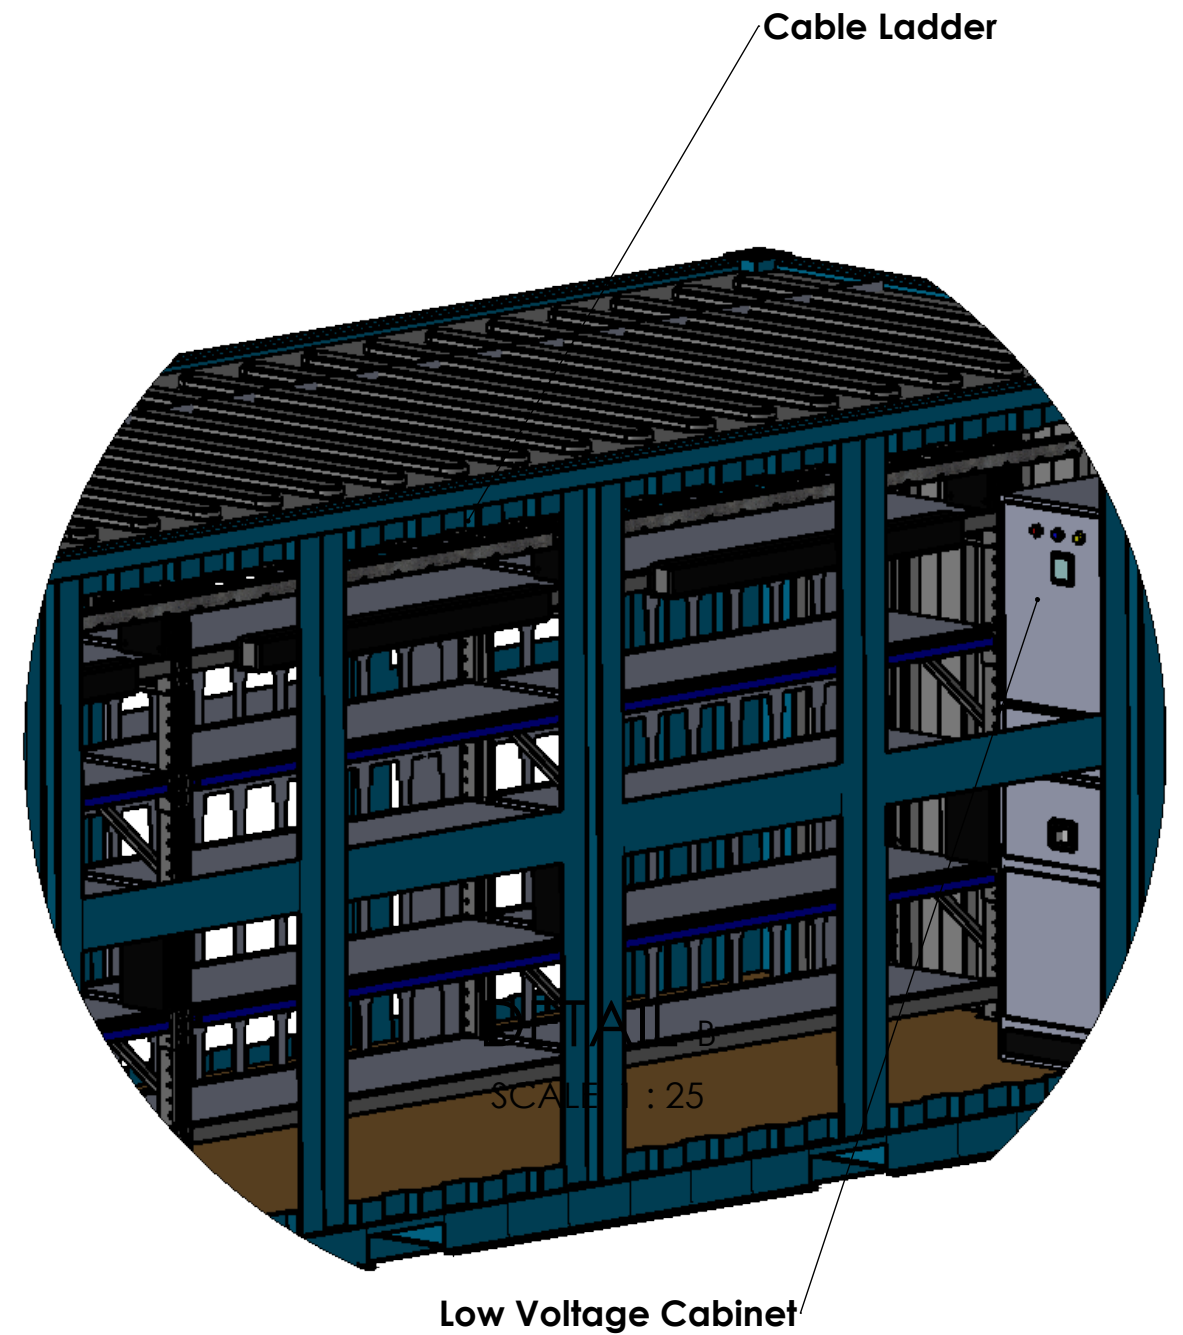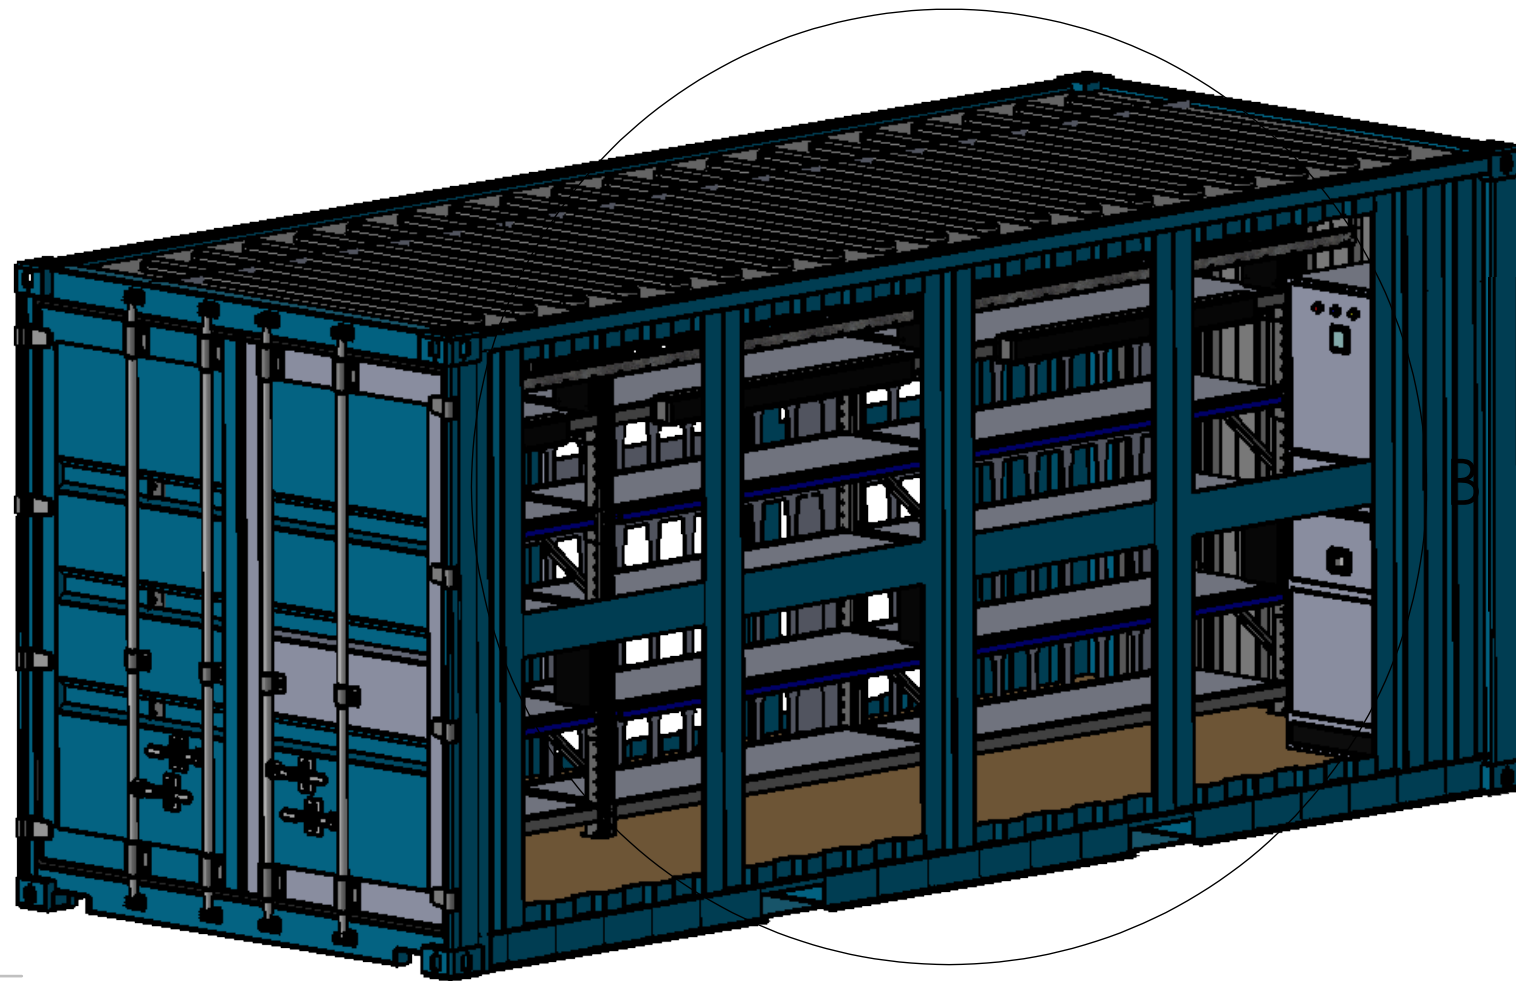


- NOTES:**
1. Install and secure LV cabinet
  2. Cable ladder installed

UNLESS OTHERWISE SPECIFIED: DIMENSIONS ARE IN MILLIMETERS SURFACE FINISH: TOLERANCES: LINEAR: ANGULAR:				FINISH:		DEBURR AND BREAK SHARP EDGES		DO NOT SCALE DRAWING		REVISION		
DRAWN				NAME		SIGNATURE		DATE		TITLE:		
CHK'D												
APPV'D												
MFG												
Q.A												
								MATERIAL:		DWG NO.		
										kifaru 2_v2		
								WEIGHT:		SCALE:1:50		
										SHEET 1 OF 1		






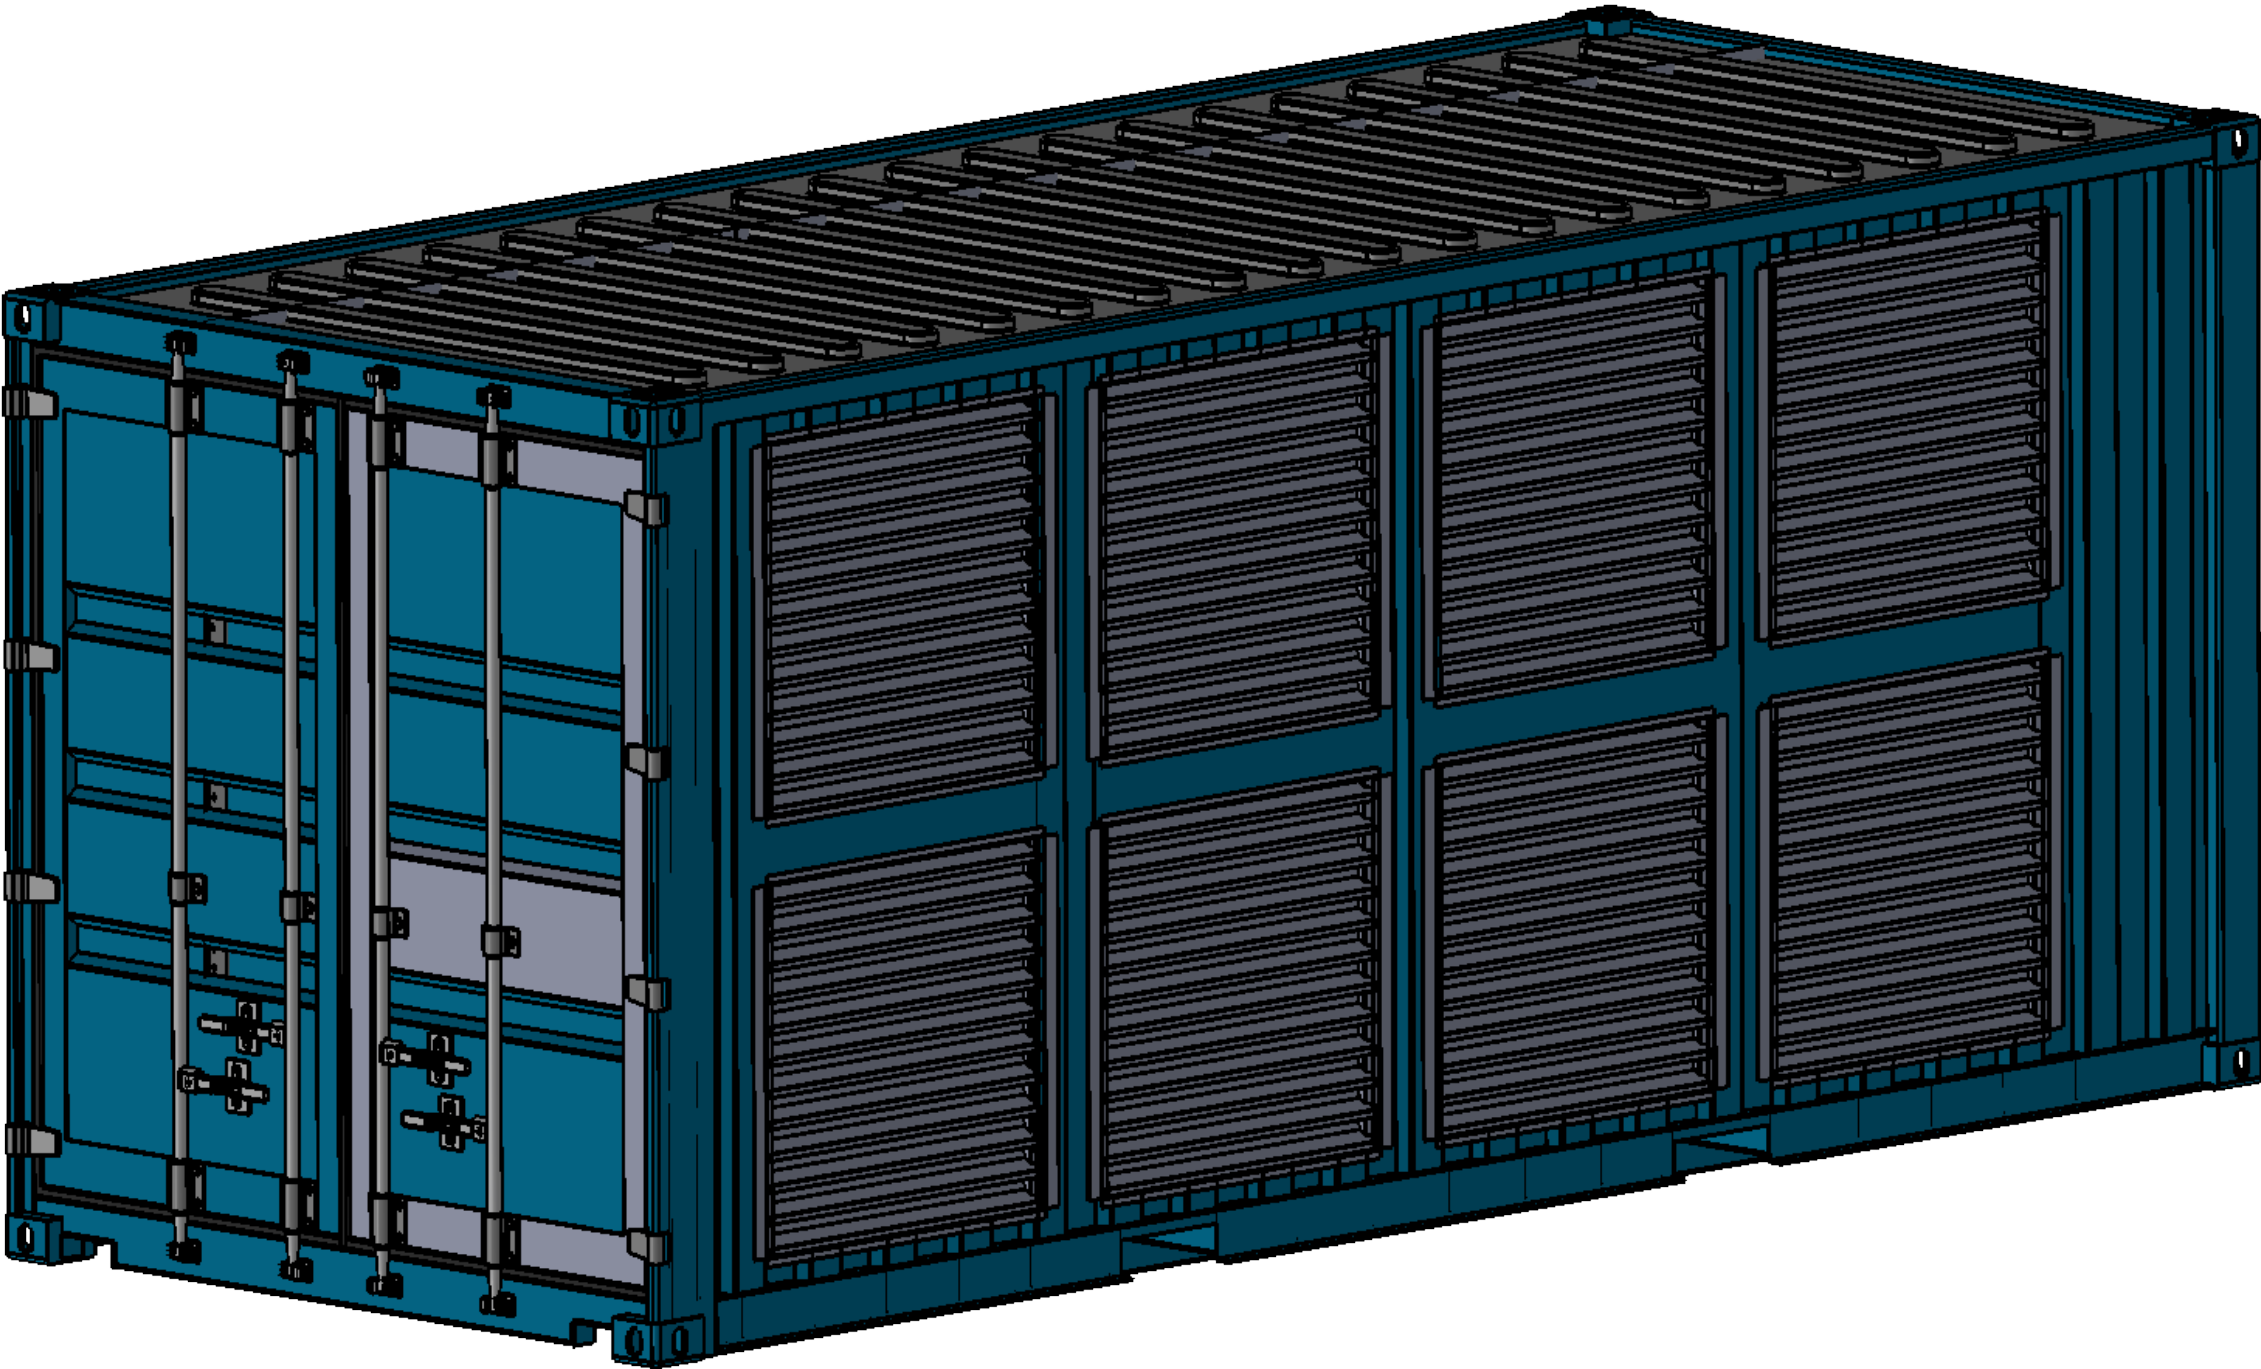

**NOTES;**  
**1. 8 louvers installed on each side**

UNLESS OTHERWISE SPECIFIED: DIMENSIONS ARE IN MILLIMETERS SURFACE FINISH: TOLERANCES: LINEAR: ANGULAR:				FINISH:		DEBURR AND BREAK SHARP EDGES		DO NOT SCALE DRAWING		REVISION	
DRAWN				NAME		SIGNATURE		DATE		TITLE:	
CHK'D											
APPV'D											
MFG											
Q.A								MATERIAL:		DWG NO.	
										kifaru 2_v2	
								WEIGHT:		SCALE:1:50	
										SHEET 1 OF 1	



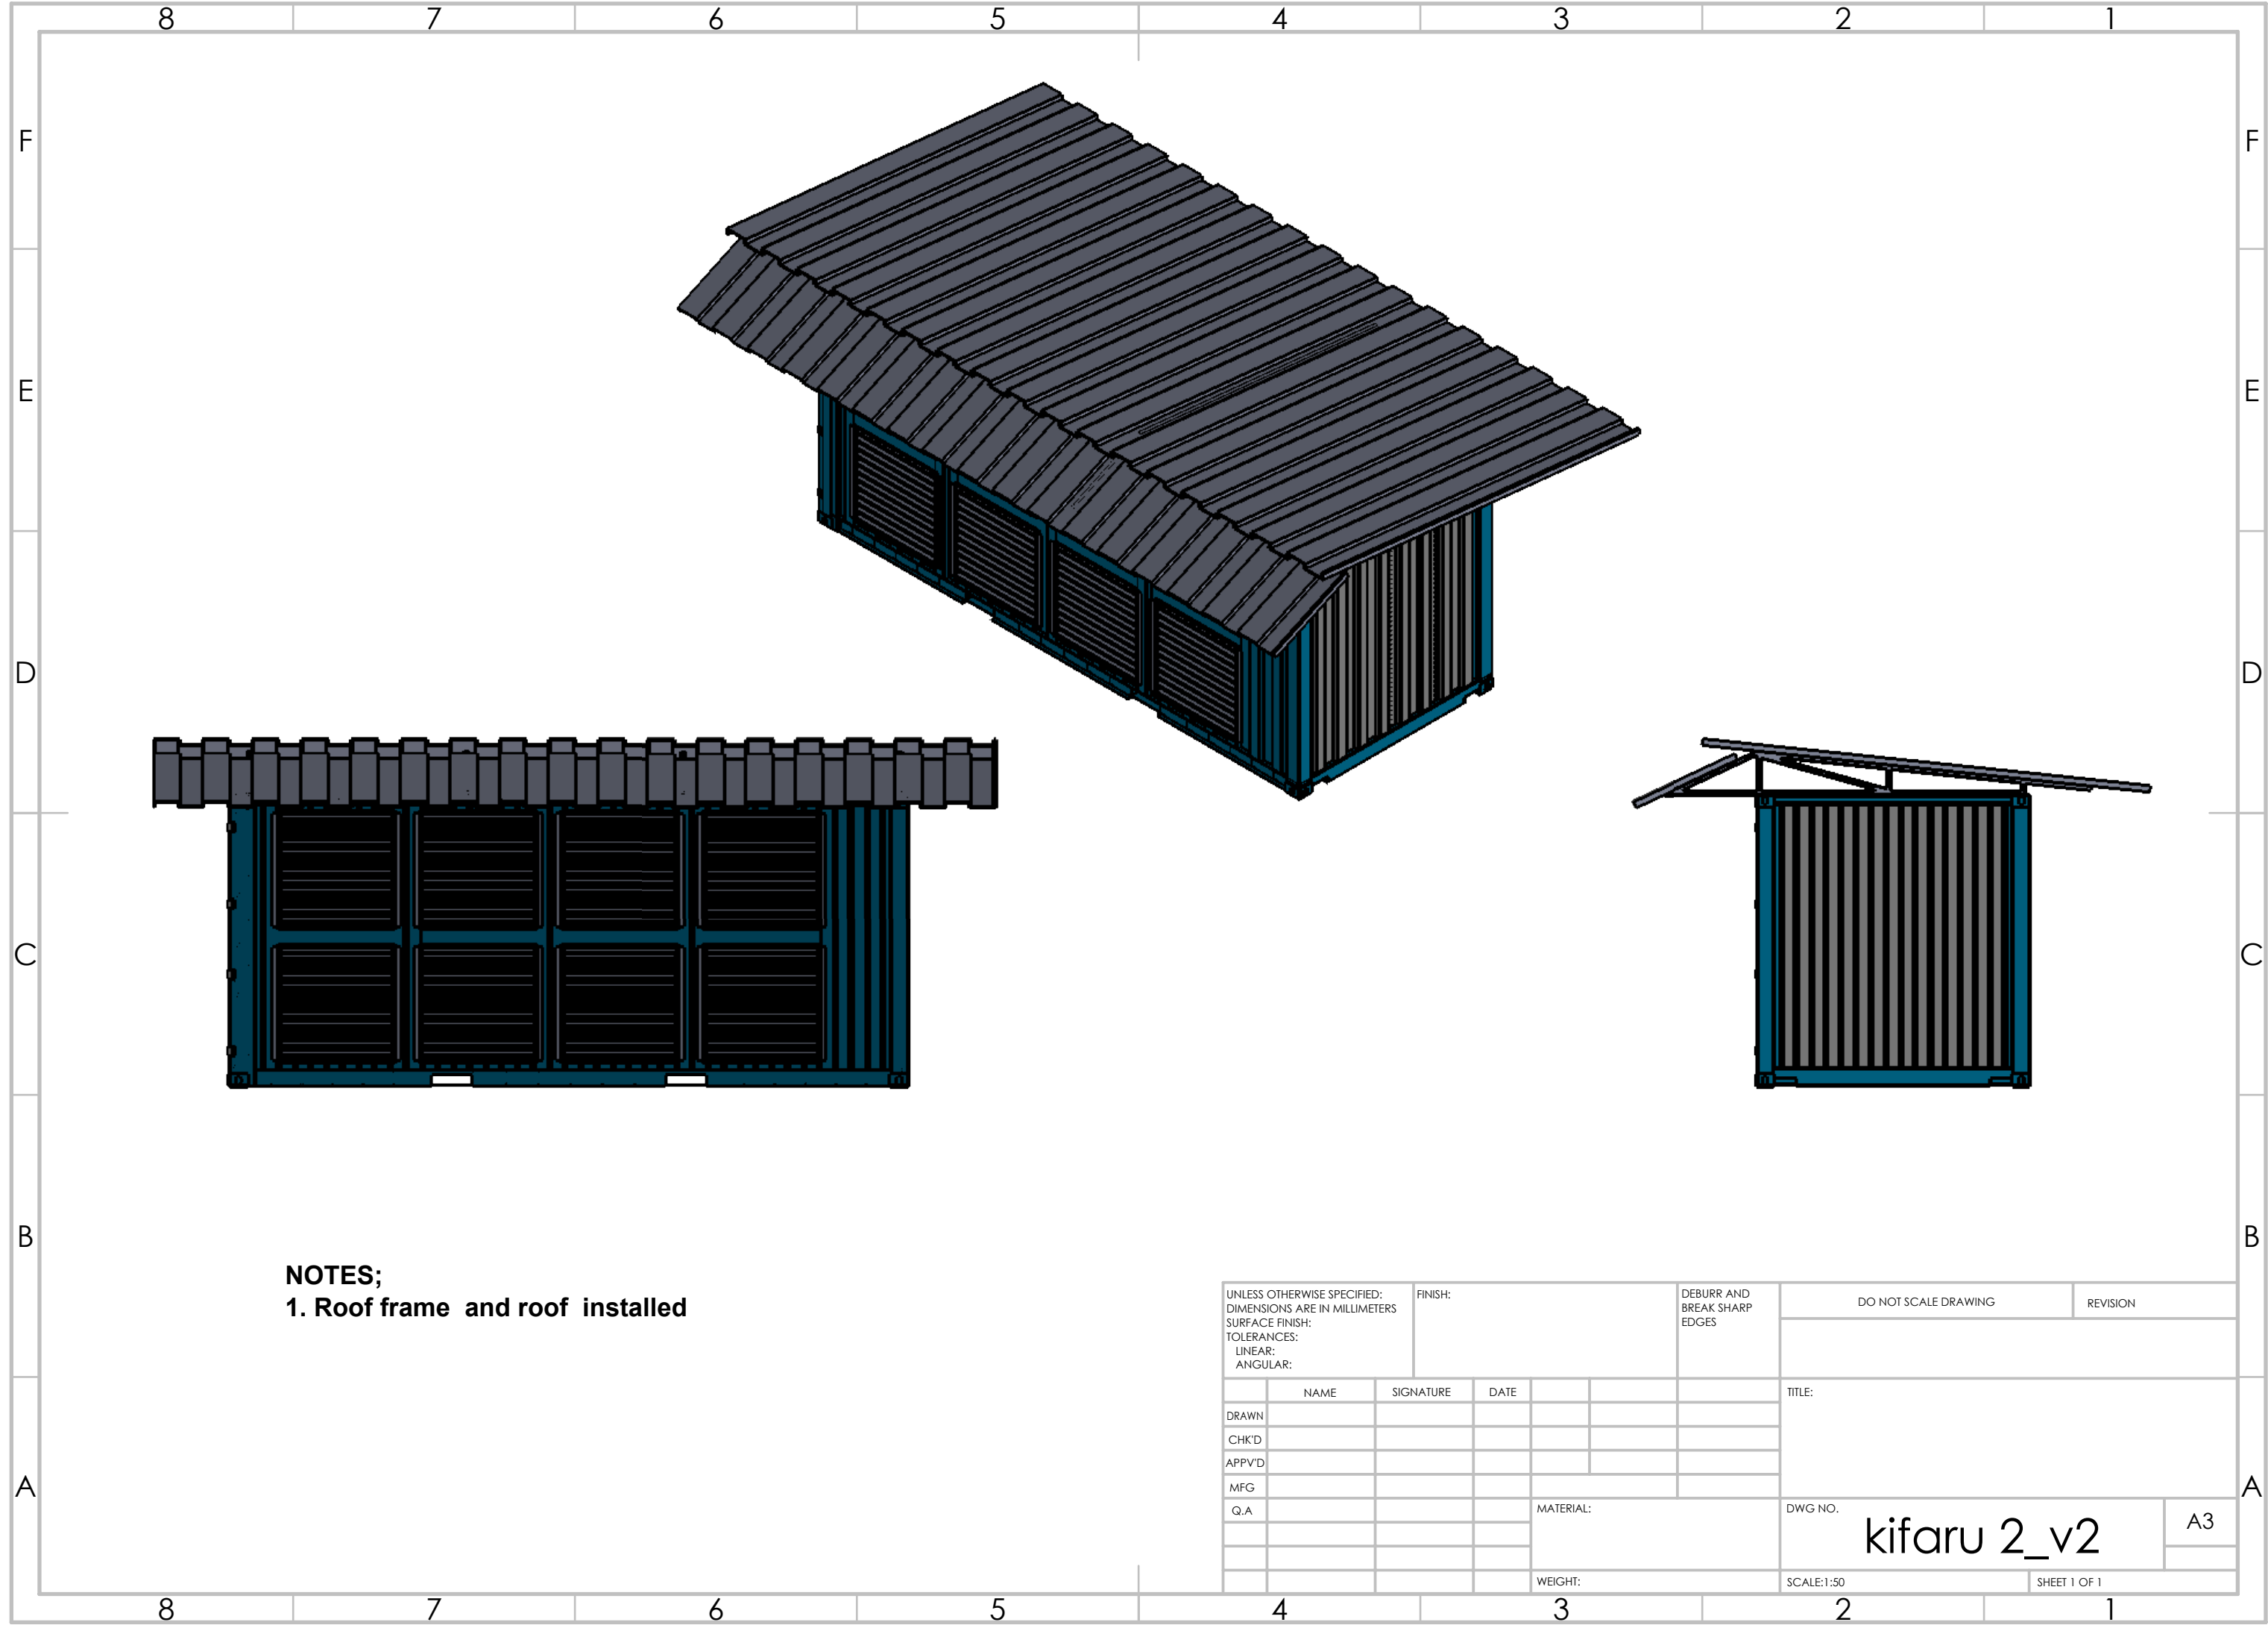

NOTES;  
1. Roof frame and roof installed

UNLESS OTHERWISE SPECIFIED: DIMENSIONS ARE IN MILLIMETERS SURFACE FINISH: TOLERANCES: LINEAR: ANGULAR:				FINISH:		DEBURR AND BREAK SHARP EDGES		DO NOT SCALE DRAWING		REVISION	
	NAME	SIGNATURE	DATE				TITLE:				
DRAWN											
CHK'D											
APPV'D											
MFG											
Q.A							MATERIAL:		DWG NO.		A3
									kifaruru 2_v2		
							WEIGHT:		SCALE:1:50		SHEET 1 OF 1